


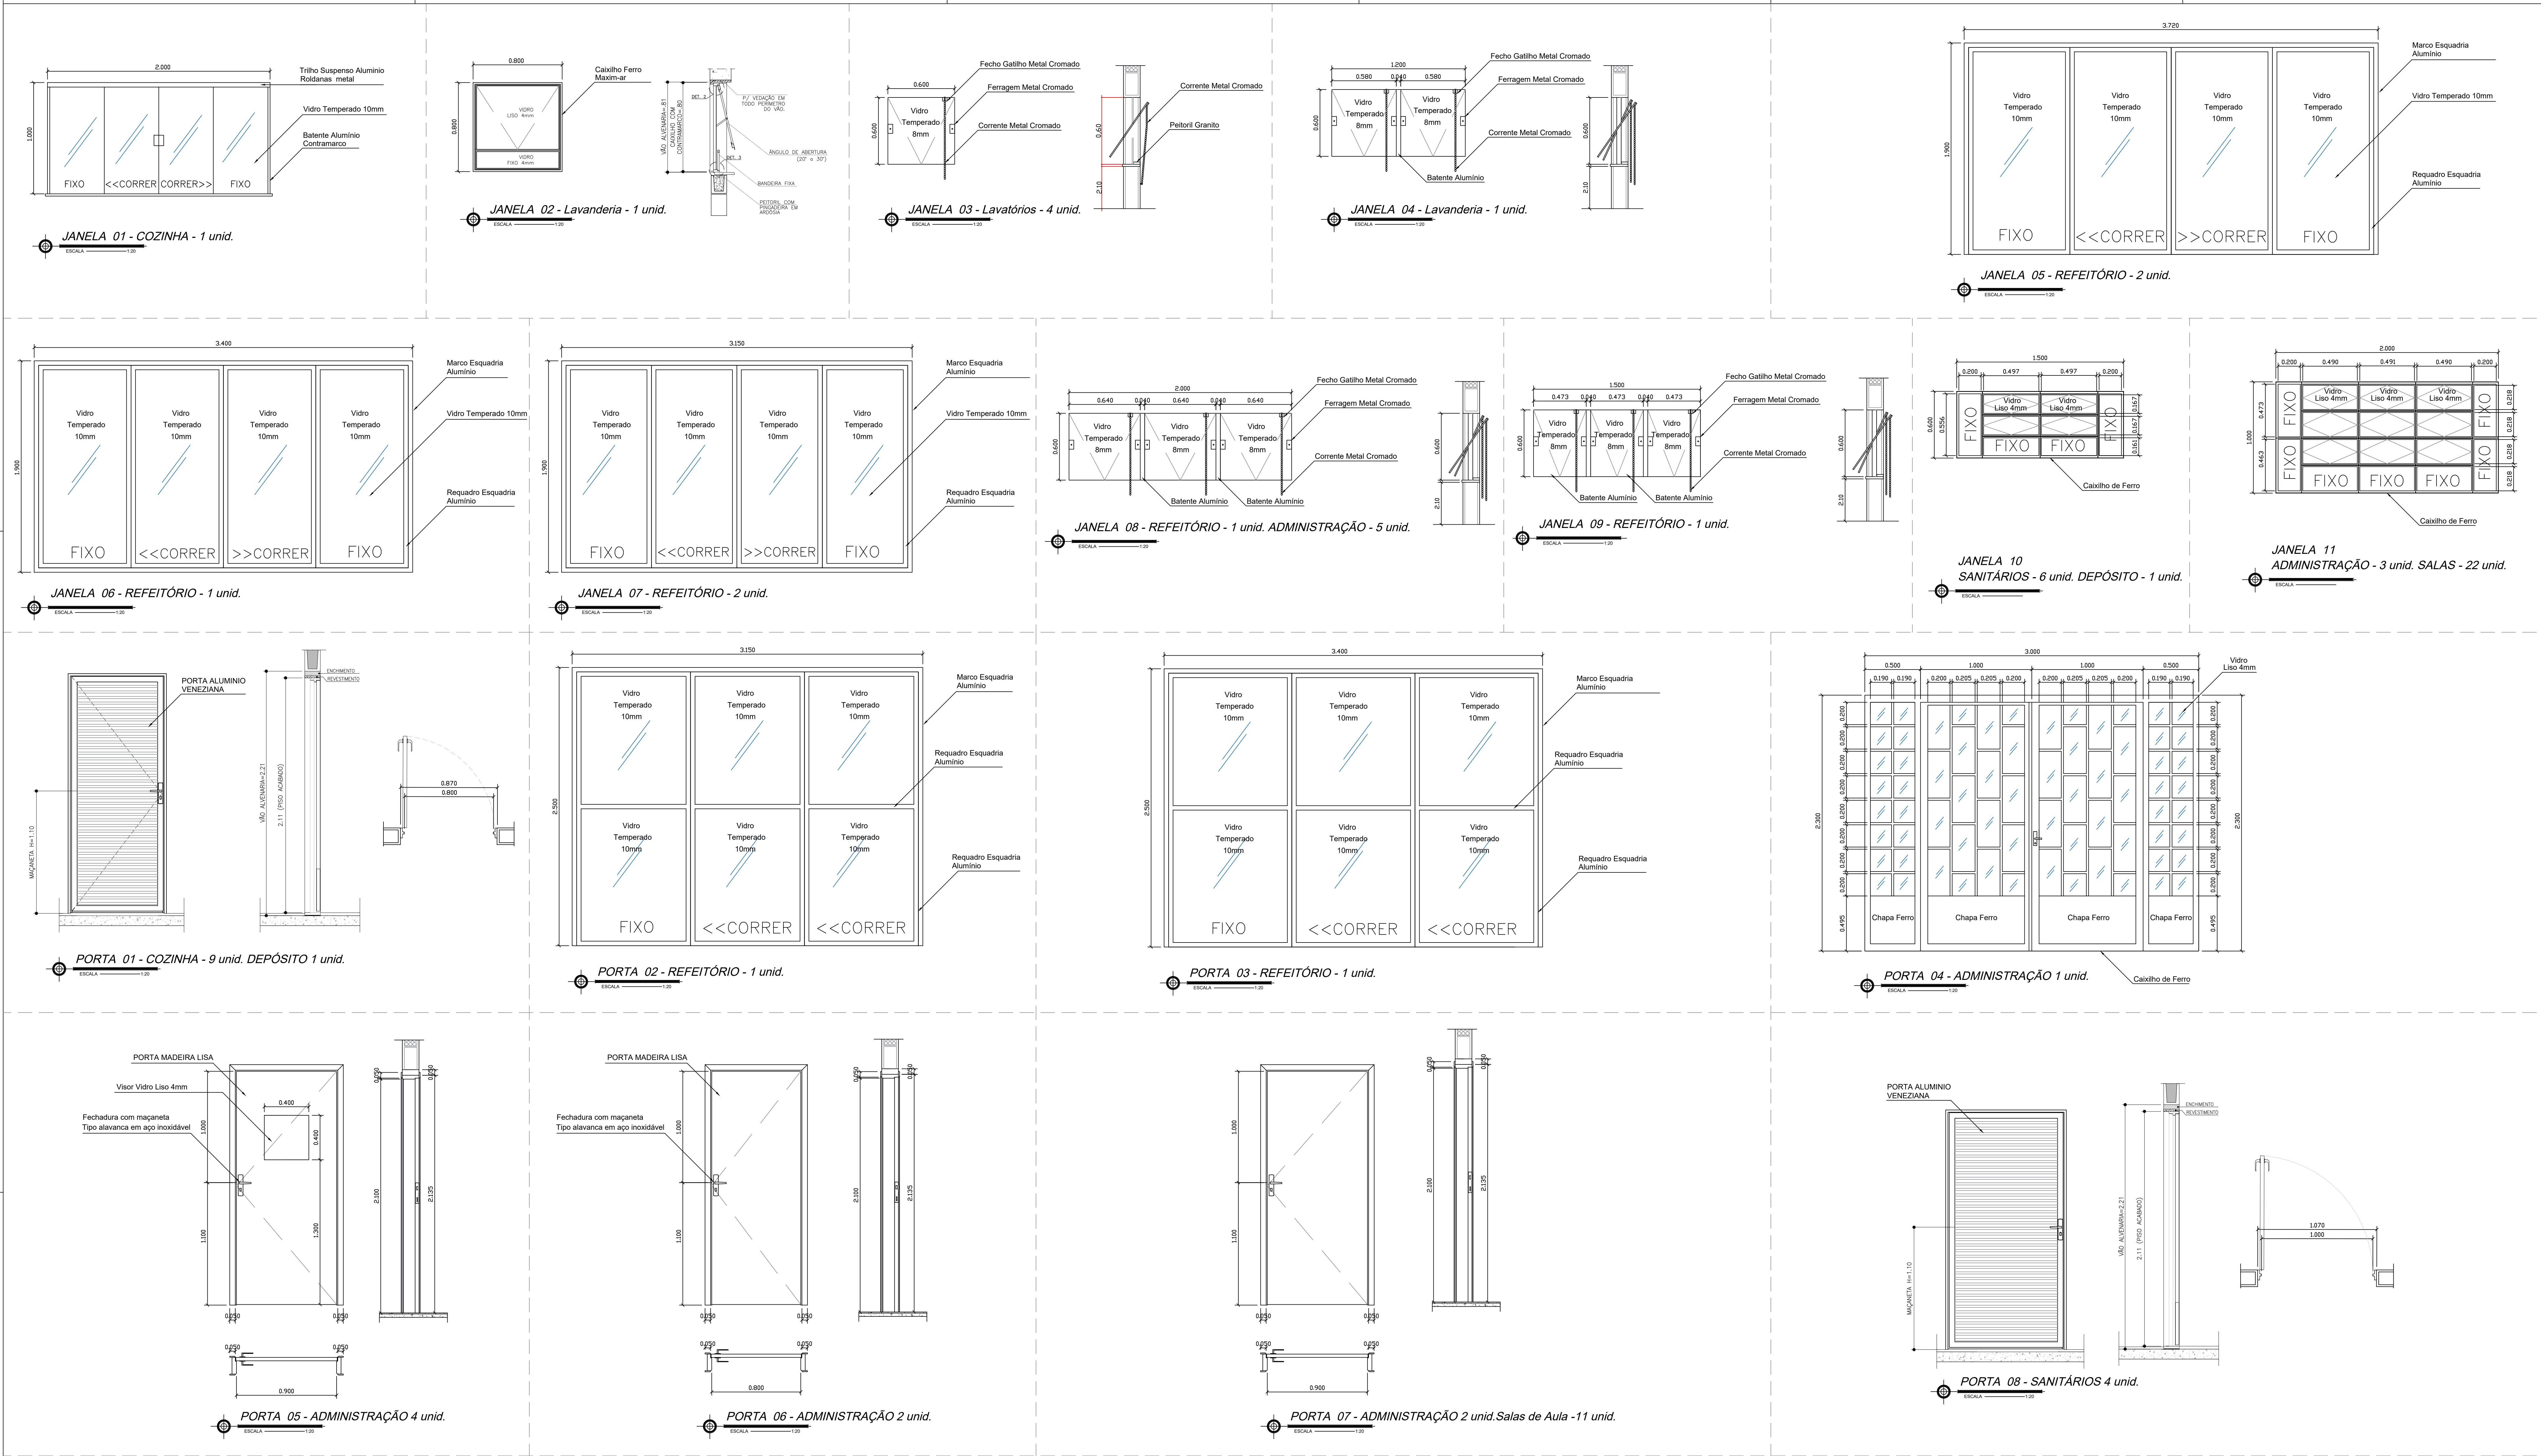

MATERIAL	JANELA 01			JANELA 02			JANELA 03			JANELA 04			JANELA 05			JANELA 06			JANELA 07			JANELA 08			JANELA 09			JANELA 10			JANELA 11			PORTA 02			PORTA 03			PORTA 04			TOTAL
	QUANT.	UNID.	TOTAL	QUANT.	UNID.	TOTAL	QUANT.	UNID.	TOTAL	QUANT.	UNID.	TOTAL	QUANT.	UNID.	TOTAL	QUANT.	UNID.	TOTAL	QUANT.	UNID.	TOTAL	QUANT.	UNID.	TOTAL	QUANT.	UNID.	TOTAL	QUANT.	UNID.	TOTAL	QUANT.	UNID.	TOTAL	QUANT.	UNID.	TOTAL	QUANT.	UNID.	TOTAL				
VIDRO TEMPERADO 10mm COD.26.02.060	2,00m²	1,00	2,00m²	—	—	—	—	—	—	—	—	—	7,07m²	2,00	14,14m²	6,46m²	1,00	6,46m²	5,99m²	2,00	11,97m²	—	—	—	—	—	—	—	—	—	—	—	—	—	—	—	—	—	—	—	—	50,95 m²	
VIDRO TEMPERADO 8mm COD.26.02.040	—	—	—	—	—	—	0,36m²	4,00	1,44m²	0,72m²	1,00	0,72m²	—	—	—	—	—	—	—	—	—	—	1,20m²	6,00	7,20m²	0,90m²	1,00	0,90m²	—	—	—	—	—	—	—	—	—	—	—	—	—	10,26m²	
VIDRO LISO 4MM COD.26.01.040	—	—	—	0,64m²	1,00	0,64m²	—	—	—	—	—	—	—	—	—	—	—	—	—	—	—	—	—	—	—	—	—	—	—	—	—	—	—	—	—	—	—	—	—	—	63,84m²		
CAIXILHO ALUMÍNIO CORRER COD.25.02.080	—	—	—	—	—	—	—	—	—	—	—	—	7,07m²	2,00	14,14m²	6,46m²	1,00	6,46m²	5,99m²	2,00	11,97m²	—	—	—	—	—	—	—	—	—	—	—	—	—	—	—	—	—	—	—	—	48,95 m²	
CAIXILHO FERRO BASCULANTE COD.24.01.030	—	—	—	0,64m²	1,00	0,64m²	—	—	—	—	—	—	—	—	—	—	—	—	—	—	—	—	—	—	—	—	—	—	—	—	—	—	—	—	—	—	—	—	—	—	56,94m²		
CAIXILHO FERRO COD.24.01.030	—	—	—	—	—	—	—	—	—	—	—	—	—	—	—	—	—	—	—	—	—	—	—	—	—	—	—	—	—	—	—	—	—	—	—	—	—	—	—	—	6,90 m²		